
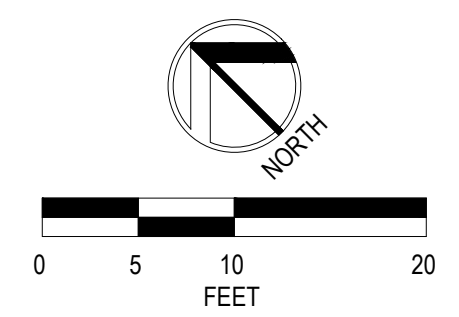


Y:\dsh\LDWG\One Barrel Brewing 23467-21.dwg\23467-DESO4.dwg

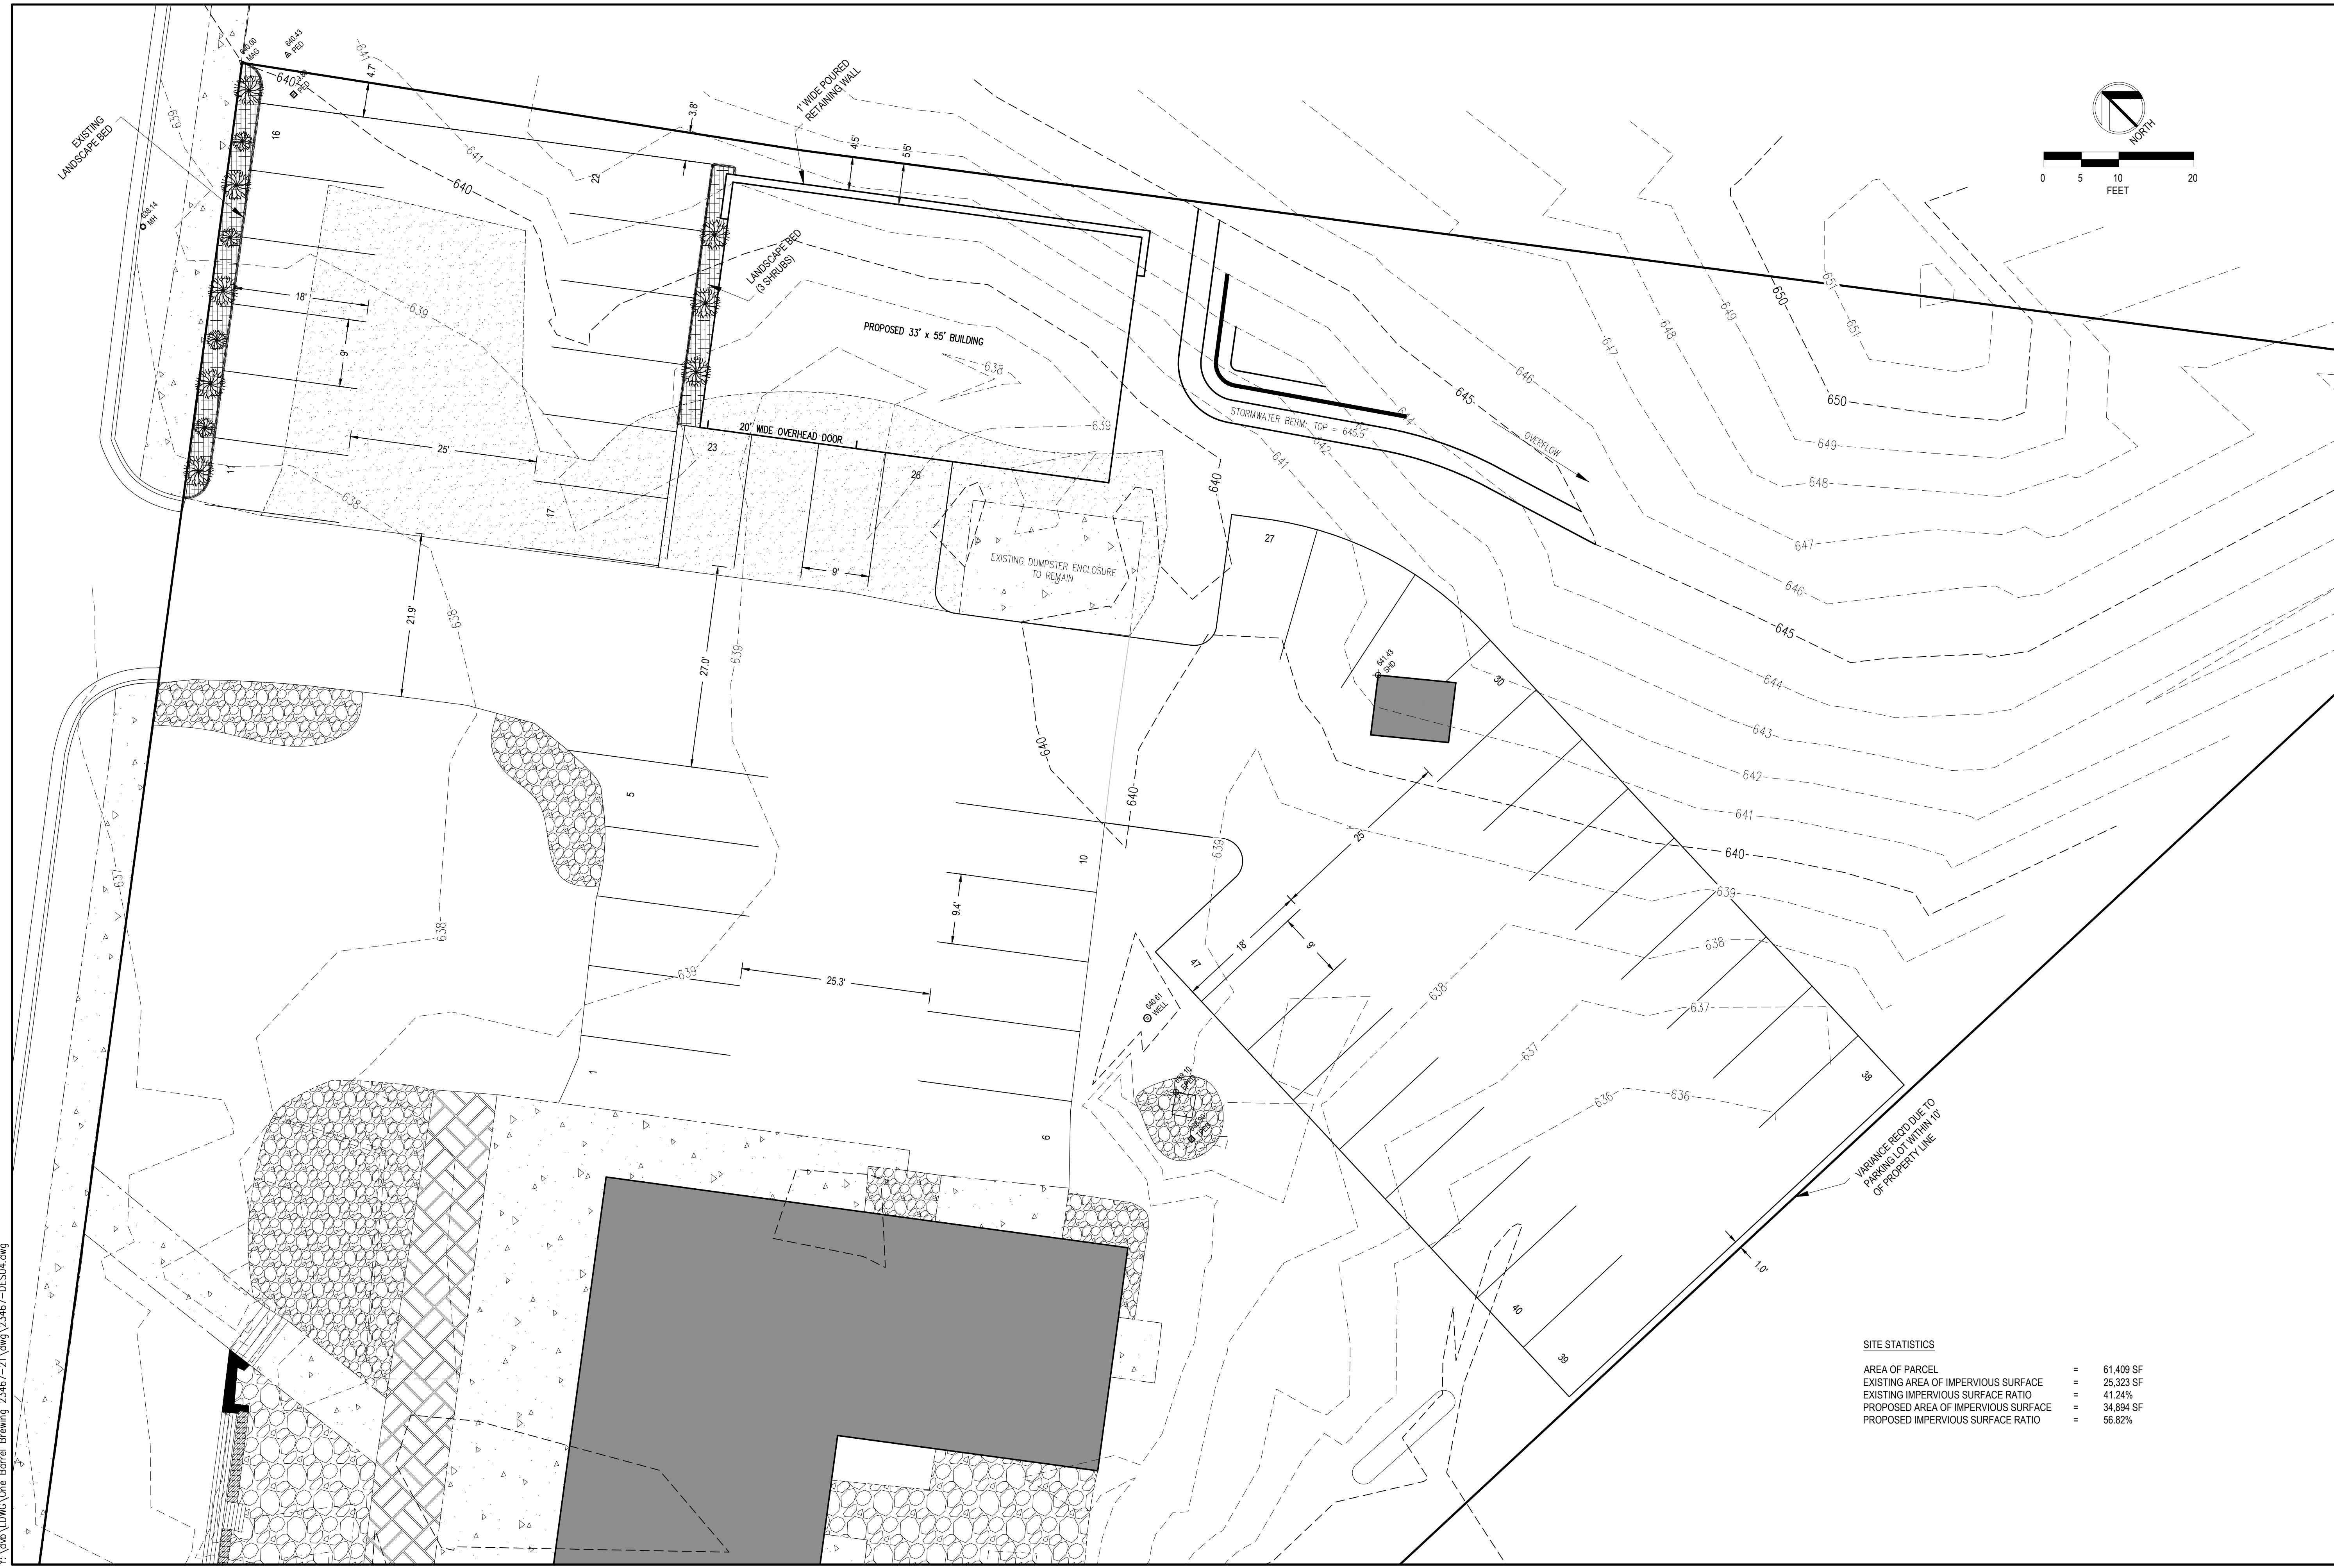

SITE STATISTICS

AREA OF PARCEL	61,409 SF
EXISTING AREA OF IMPERVIOUS SURFACE	25,323 SF
EXISTING IMPERVIOUS SURFACE RATIO	41.24%
PROPOSED AREA OF IMPERVIOUS SURFACE	34,894 SF
PROPOSED IMPERVIOUS SURFACE RATIO	56.82%

<p>REUSE OF DOCUMENTS</p> <p>C100</p>	<p>CONCEPT SITE PLAN</p> <p>ONE BARREL BREWING 4633 MARKET ST VILLAGE OF EGG HARBOR, DOOR COUNTY, WI</p>	<p>BAUDHUIN SURVEYING & ENGINEERING</p>	<p>312 N. 5TH AVE. P.O. BOX 105 STURGEON BAY, WI 54235 PHONE: 920-743-8211</p>
<p>THIS DOCUMENT HAS BEEN DEVELOPED FOR A SPECIFIC APPLICATION AND NOT FOR USE WITHOUT THE WRITTEN APPROVAL OF BAUDHUIN INCORPORATED. UNAPPROVED USE IS THE SOLE RESPONSIBILITY OF THE UNAUTHORIZED USER.</p>	<p>REVISION DATE: _____</p> <p>DESCRIPTION: _____</p> <p>DRAWN BY: _____</p> <p>DESIGNED BY: _____</p> <p>P.L.H.</p> <p>DATE: 9-23-21</p> <p>JOB NUMBER: 23467</p>		